


EXTREME ROOF PANEL

L-SHAPED WEDGE FASTENED TOGETHER W/ PANEL SEALANT & 3" CONST. LAGS 24" O.C. OR 1 6d NAILS @ 12" O.C. IN 2 ROWS STAGGERED IN FIELD, THEN FILL VOID W/ 2-PART EXPANDABLE FOAM OR EPS RIGID FOAM (U.N.O.)

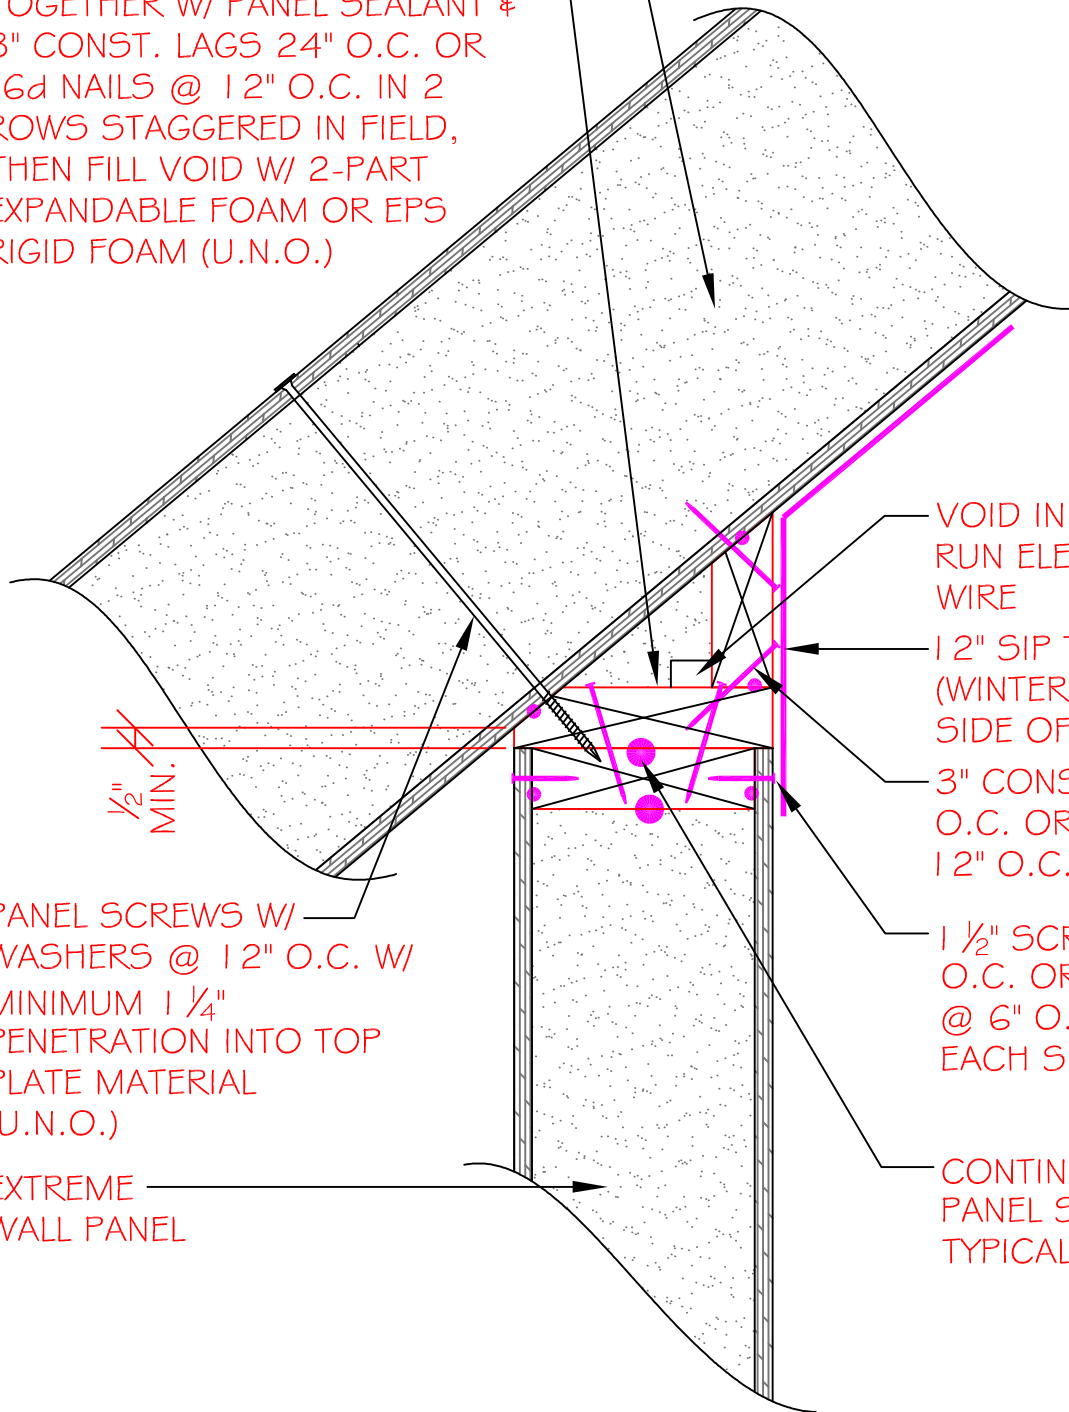

VOID IN FOAM TO RUN ELECTRICAL WIRE

1 2" SIP TAPE ON (WINTER) WARM SIDE OF PANEL

3" CONST. LAG @ 24" O.C. OR 1 6d NAILS @ 12" O.C. (U.N.O.)

1 1/2" SCREWS @ 8" O.C. OR 2"-8d NAILS @ 6" O.C. FASTENED EACH SIDE

CONTINUOUS 3/8" & 1/2" PANEL SEALANT TYPICAL EACH SIDE

1/2" MIN.

PANEL SCREWS W/ WASHERS @ 12" O.C. W/ MINIMUM 1/4" PENETRATION INTO TOP PLATE MATERIAL (U.N.O.)

EXTREME WALL PANEL

SECTION  
NOT TO SCALE

DETAIL TITLE : L-SHAPED 2x WEDGE

DETAIL NO. : EP-403

PAGE NO. : 4 - 3

UPDATED : MARCH 2017

**Extreme Panel**

TECHNOLOGIES, INC.

STRUCTURAL INSULATED PANELS