


NOTE:
SEE EPT-600 FOR ALTERNATE SIP BEARING CONDITIONS

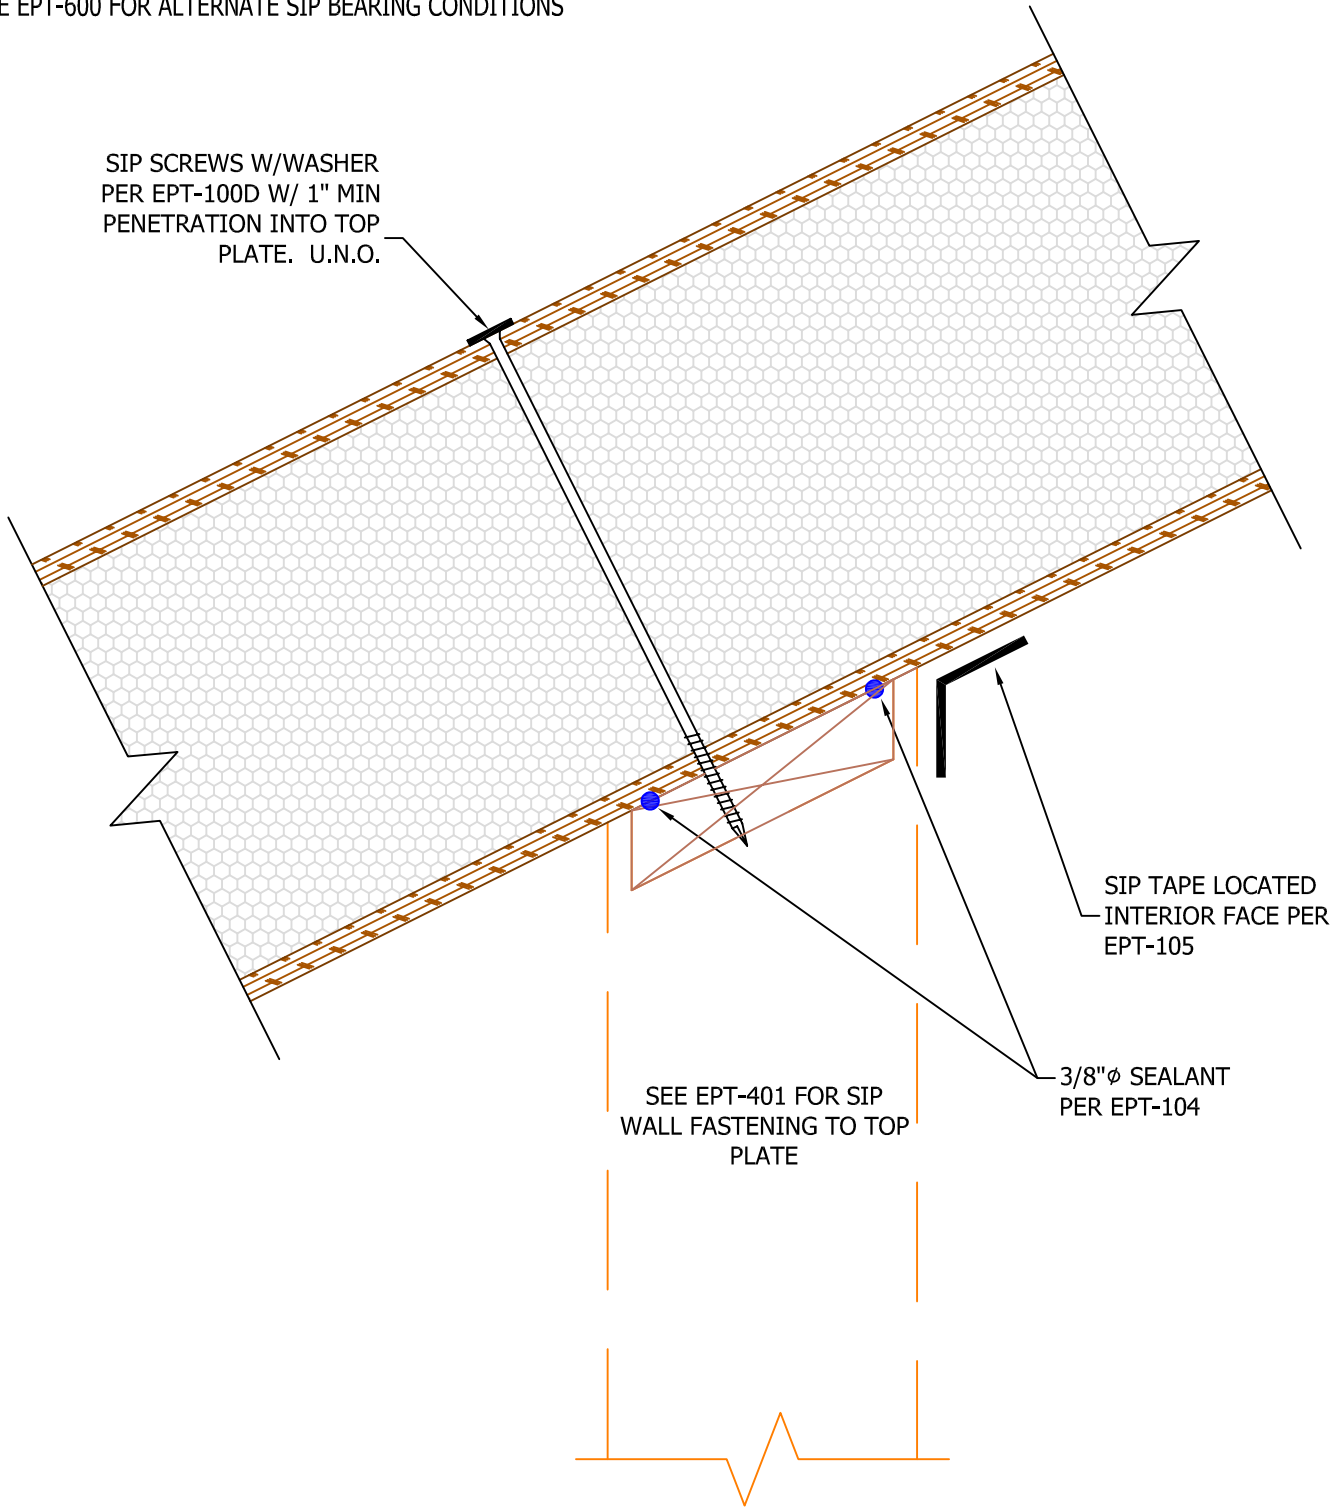

N.T.S.

Rev: 5/24/2022

EPT-501

SIP WALL TO ROOF
BEVELED TOP OF WALL

