


NOTE:
SEE EPT-600 FOR ALTERNATE SIP BEARING CONDITIONS

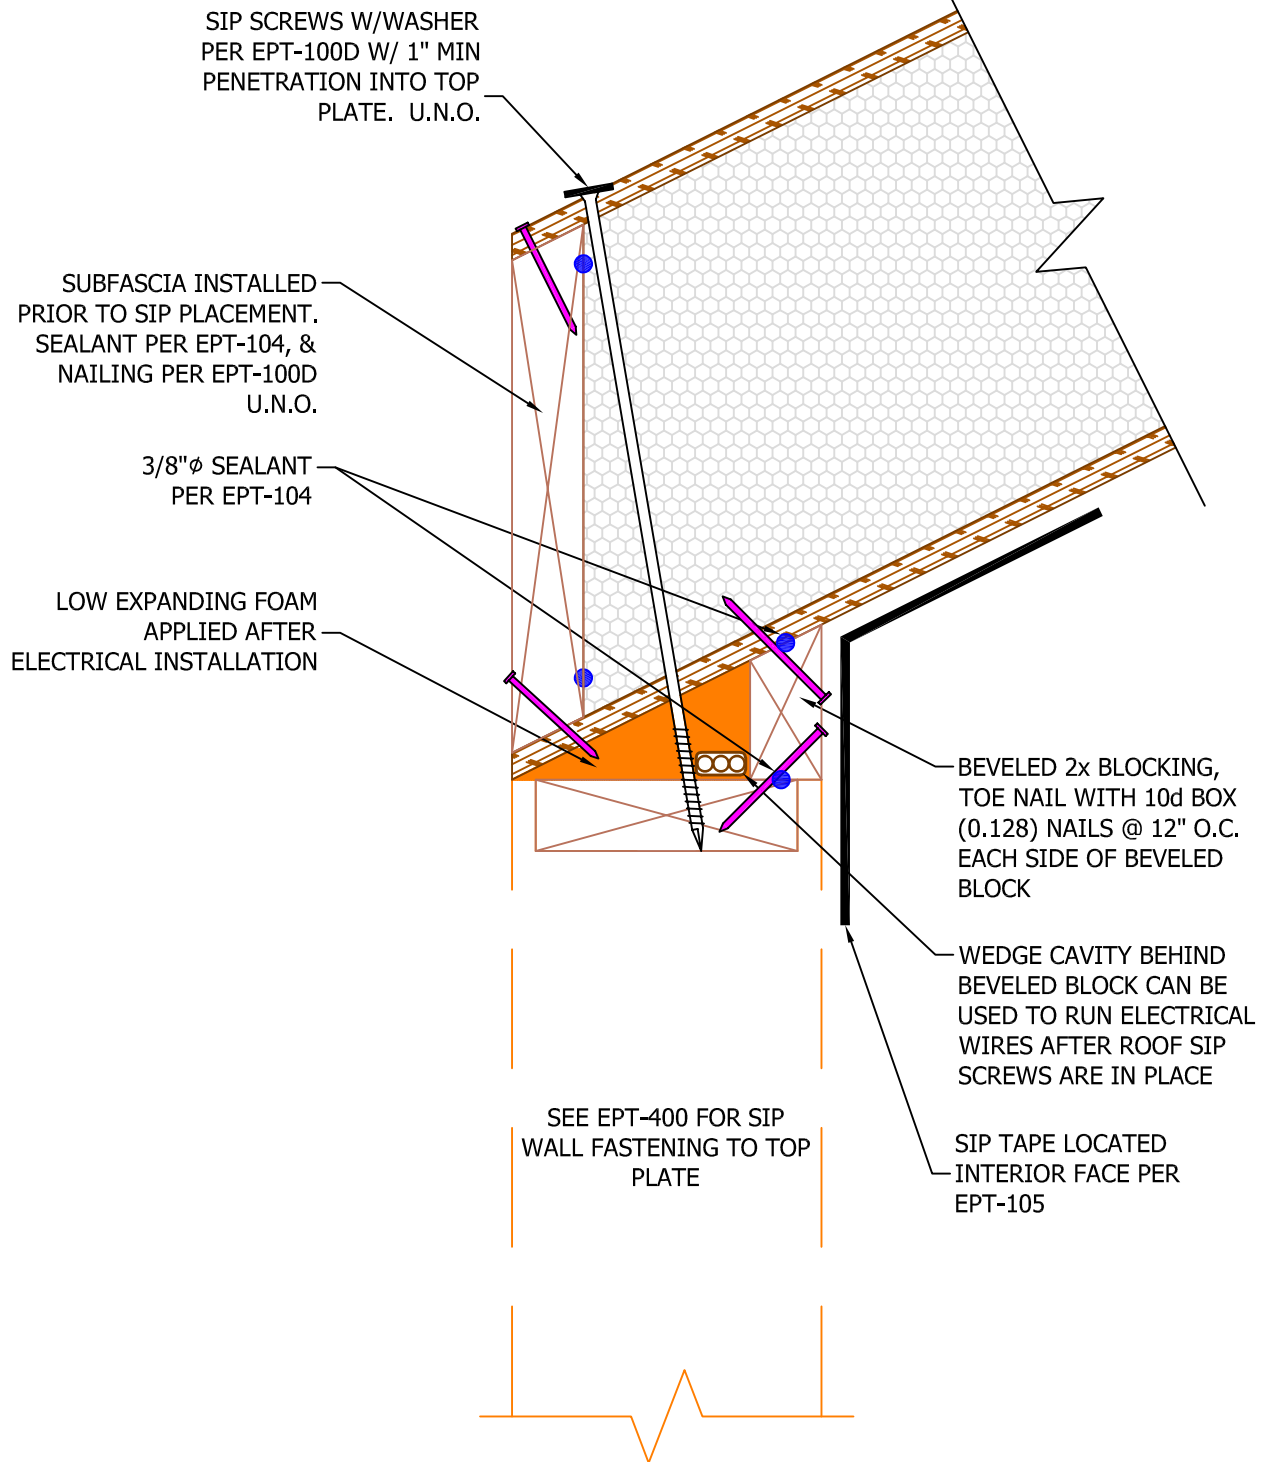

N.T.S.

Rev: 9/19/2022

EPT -503

SIP WALL TO ROOF, NO OVERHANG
BEVELED BLOCK

