


**NOTE:**

SEE EPT-600 FOR ALTERNATE SIP BEARING CONDITIONS

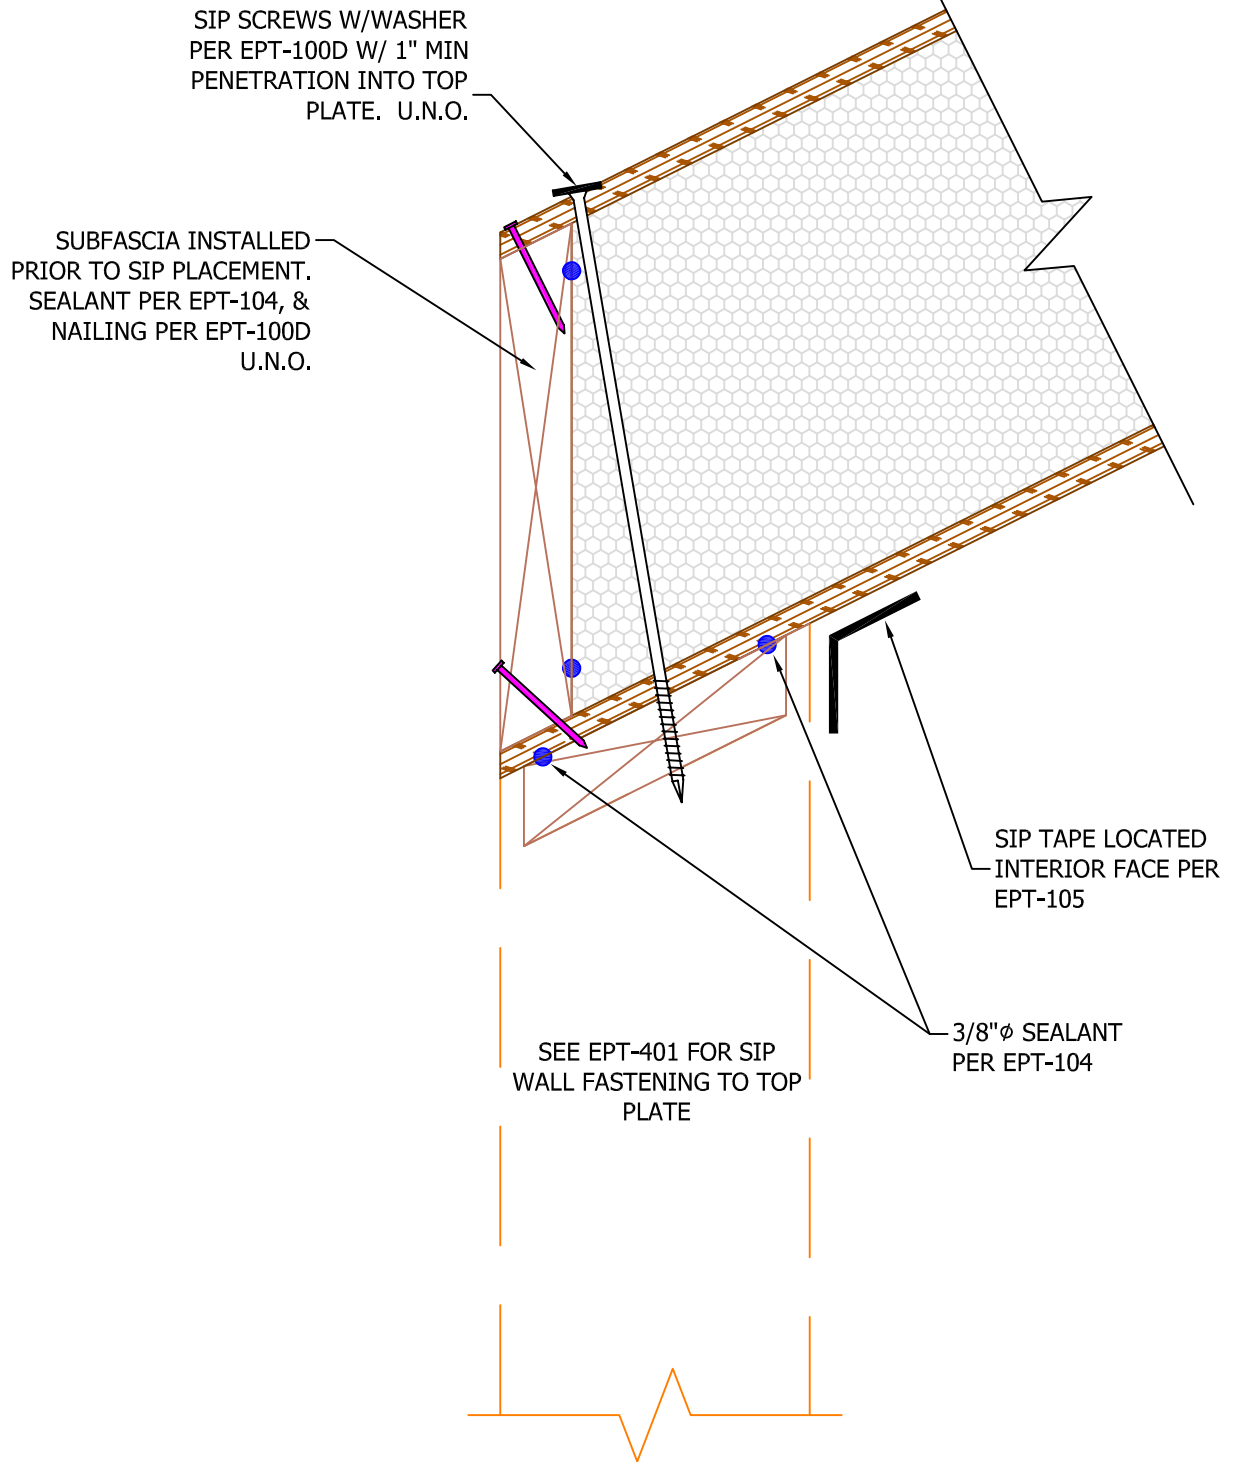

N.T.S.

Rev: 7/19/2022

**EPT -504**

**SIP WALL TO ROOF, NO OVERHANG  
BEVELED TOP OF WALL**

