


OPTION H:

SIP SCREWS W/WASHER
PER EPT-100D W/ 1 3/4"
MIN PENETRATION INTO
TOP CHORD OF TRUSS.
TYPICAL U.N.O.

BLOCK SPLINE.
SEE EPT-200

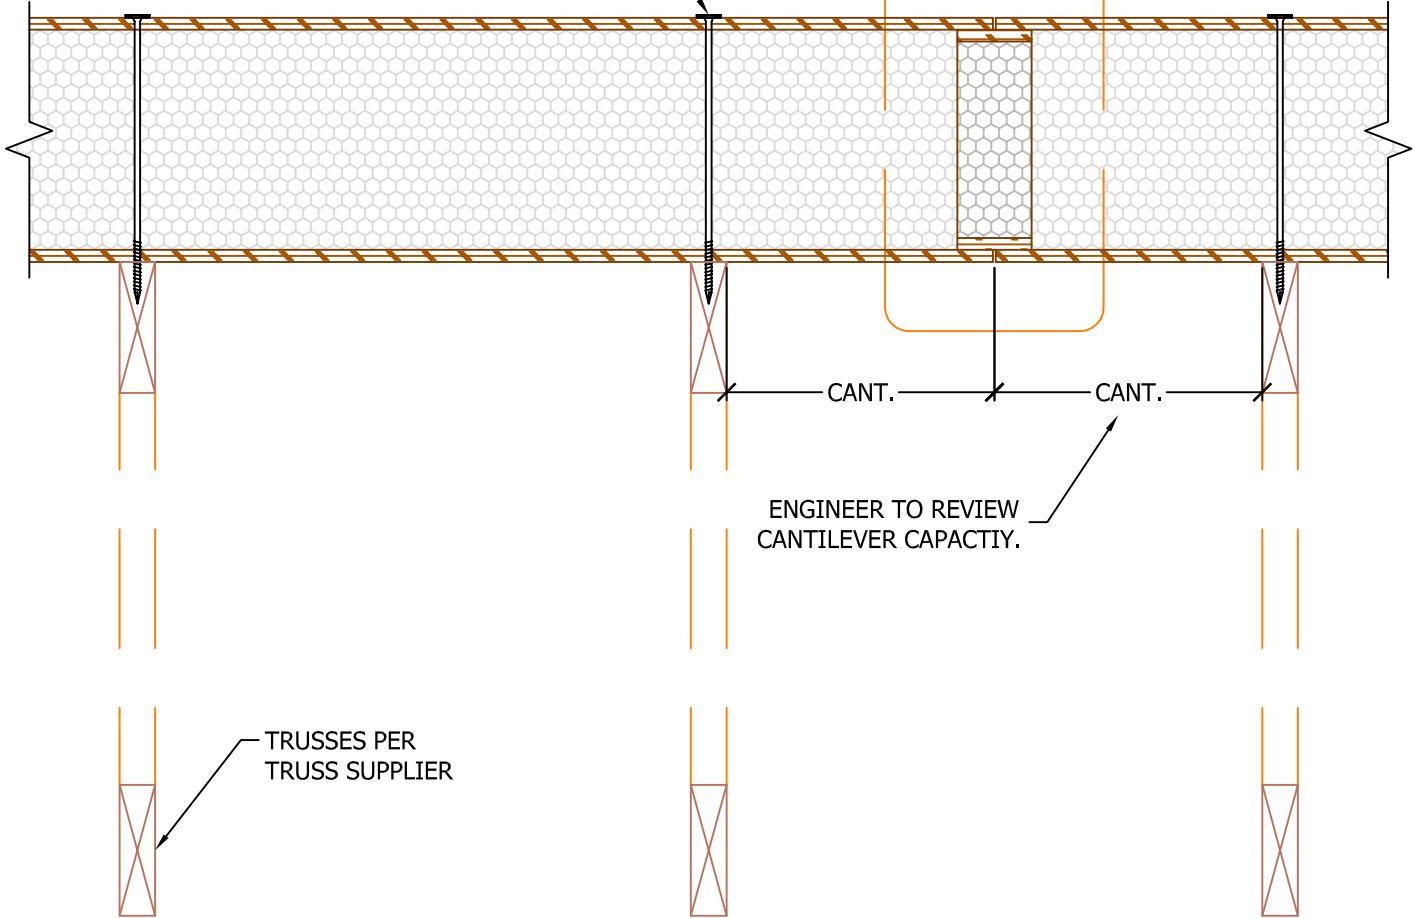

N.T.S.

Rev: 9/19/2022

EPT-600H

SIP BEARING CONDITIONS
CONTINUOUS SIP

