


NOTE:
SEE EPT-600 FOR ALTERNATE SIP BEARING CONDITIONS

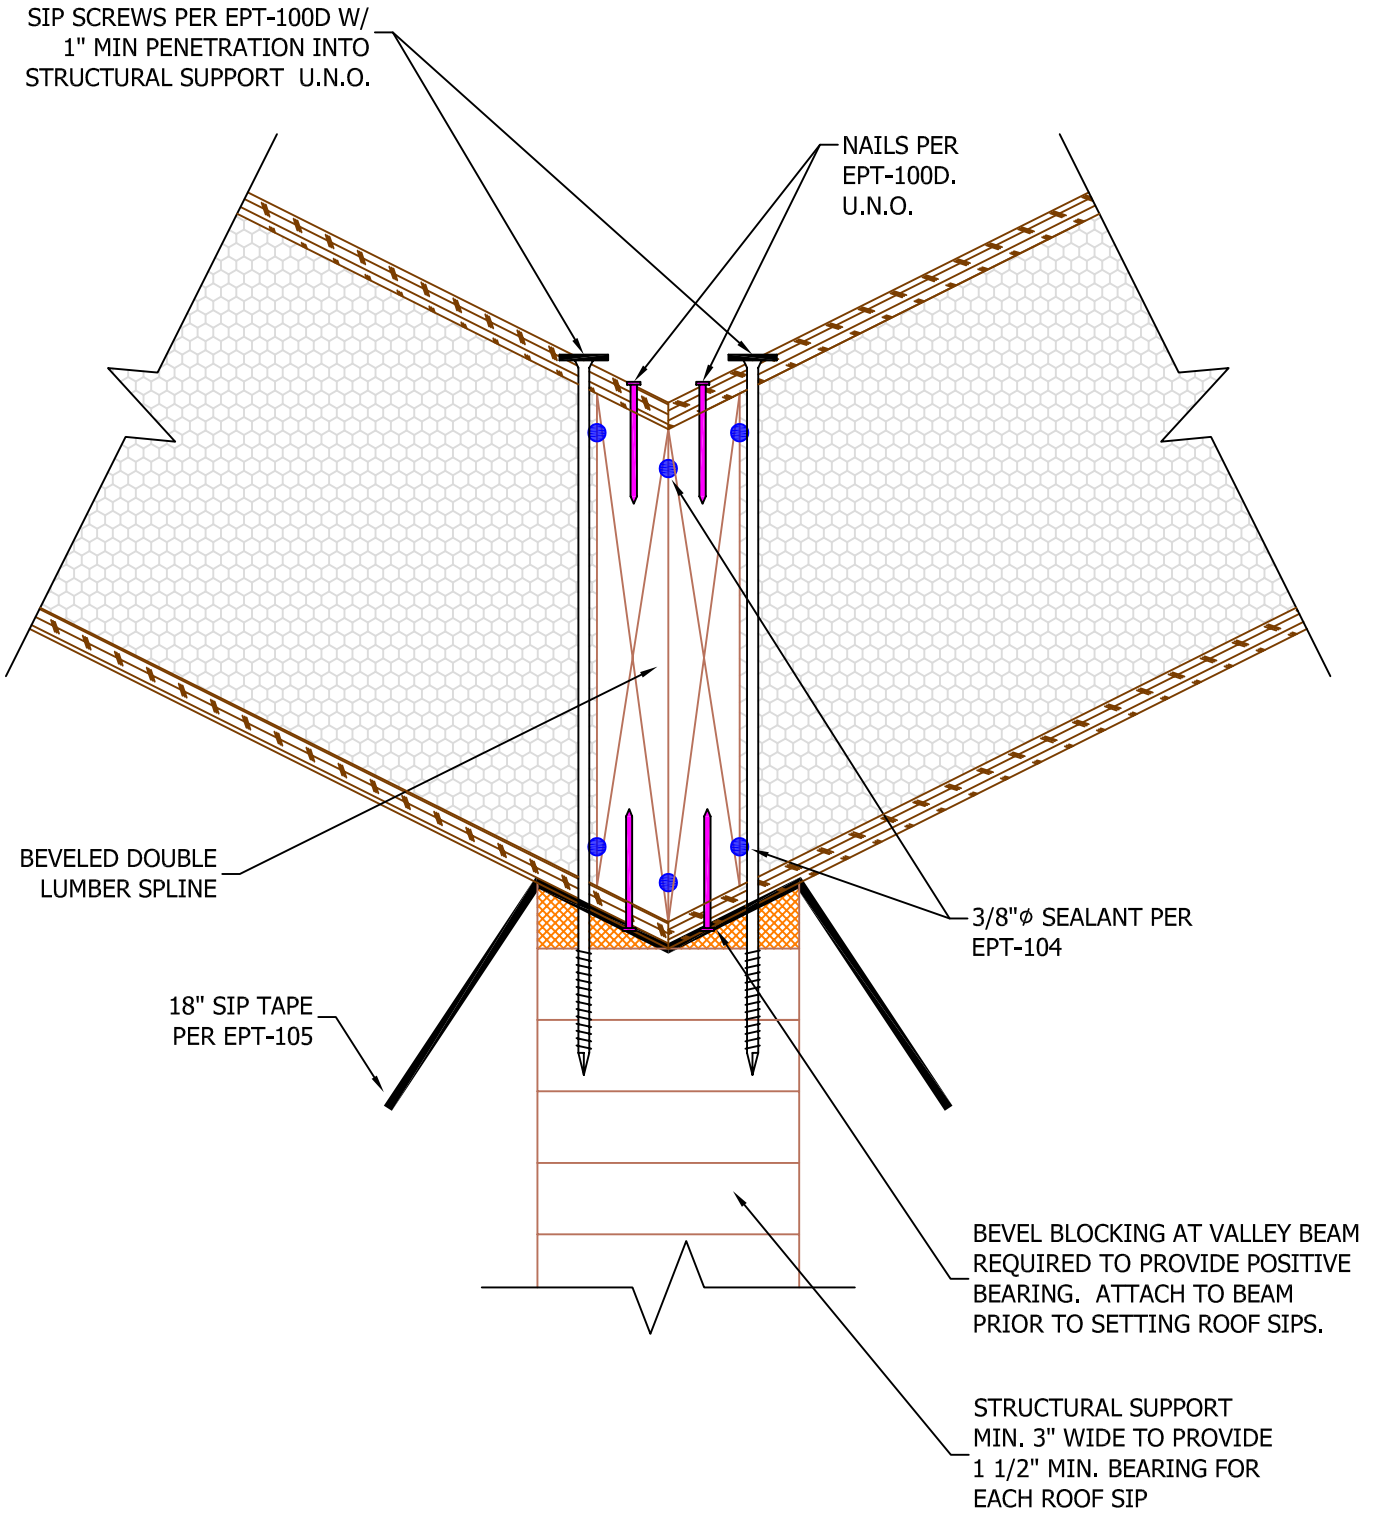

N.T.S.

Rev: 2/16/2023

EPT-705

ROOF VALLEY
BEVEL CUT

