


NOTE:
SEE EPT-600 FOR ALTERNATE SIP BEARING CONDITIONS

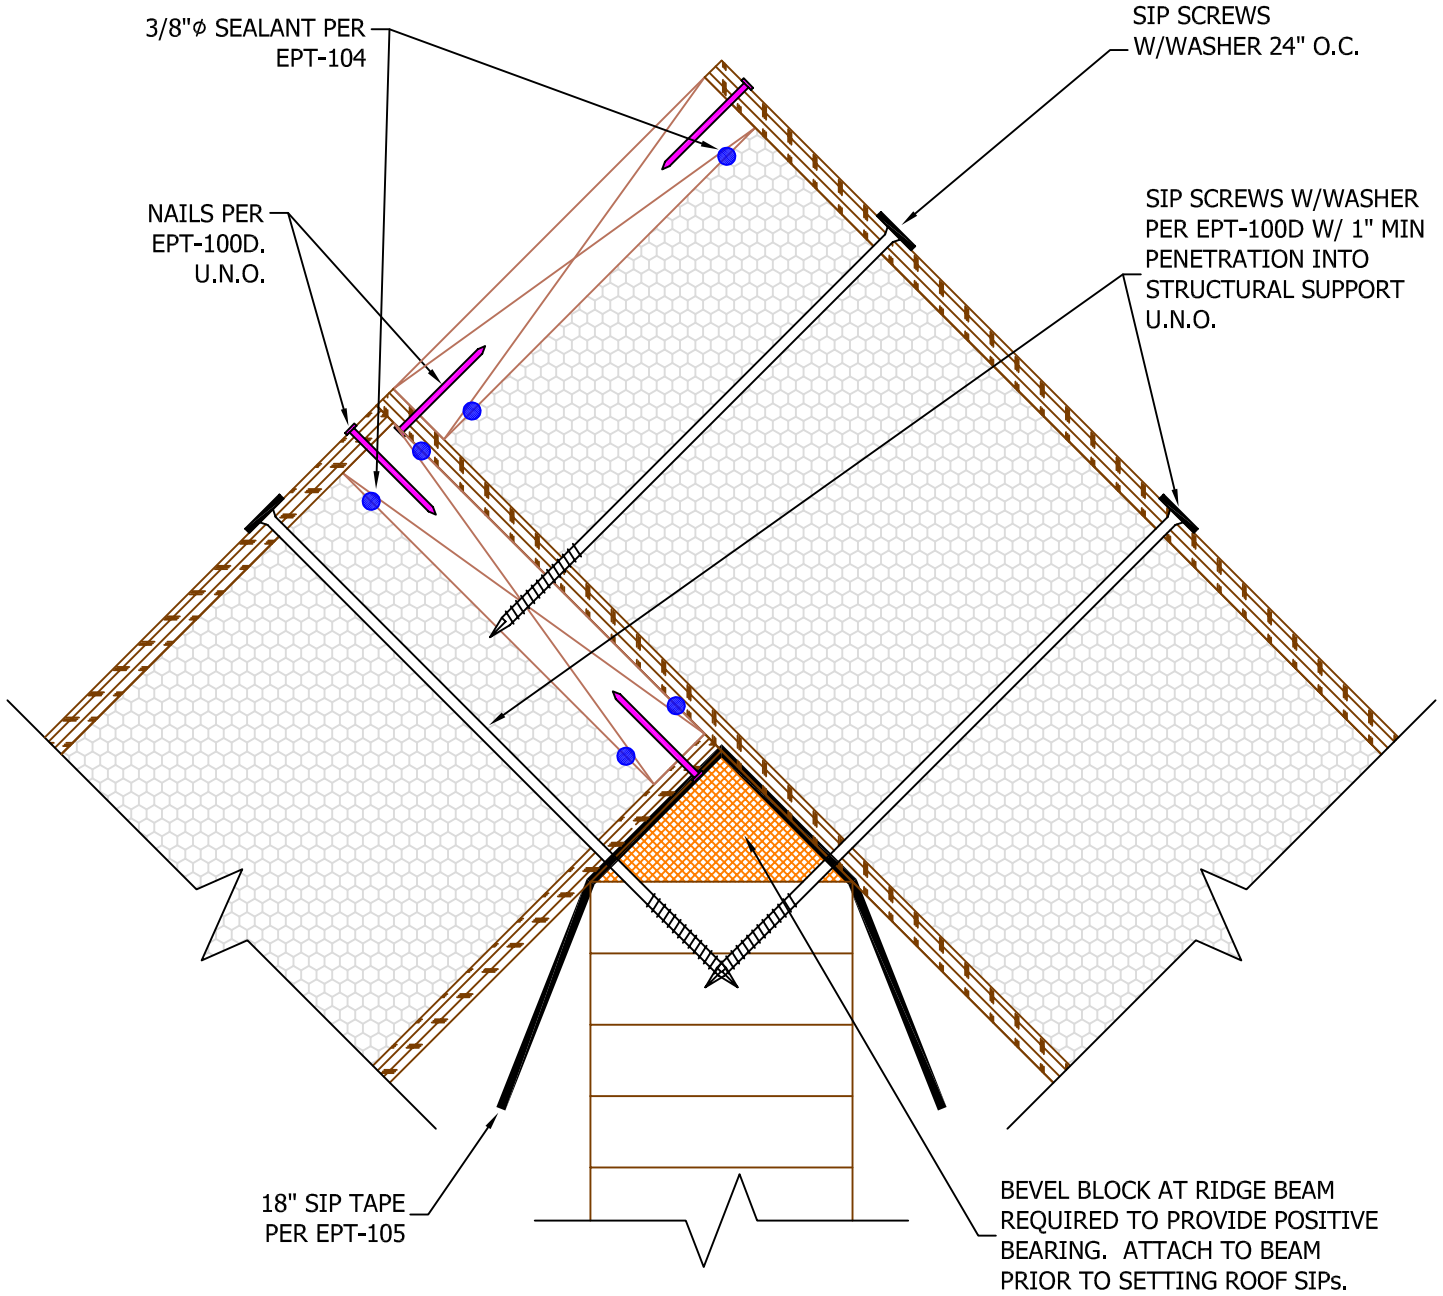

N.T.S.

Rev: 12/10/2021

EPT-710

ROOF RIDGE
OVERLAP

