


**NOTE:**  
SEE EPT-600 FOR ALTERNATE SIP BEARING CONDITIONS

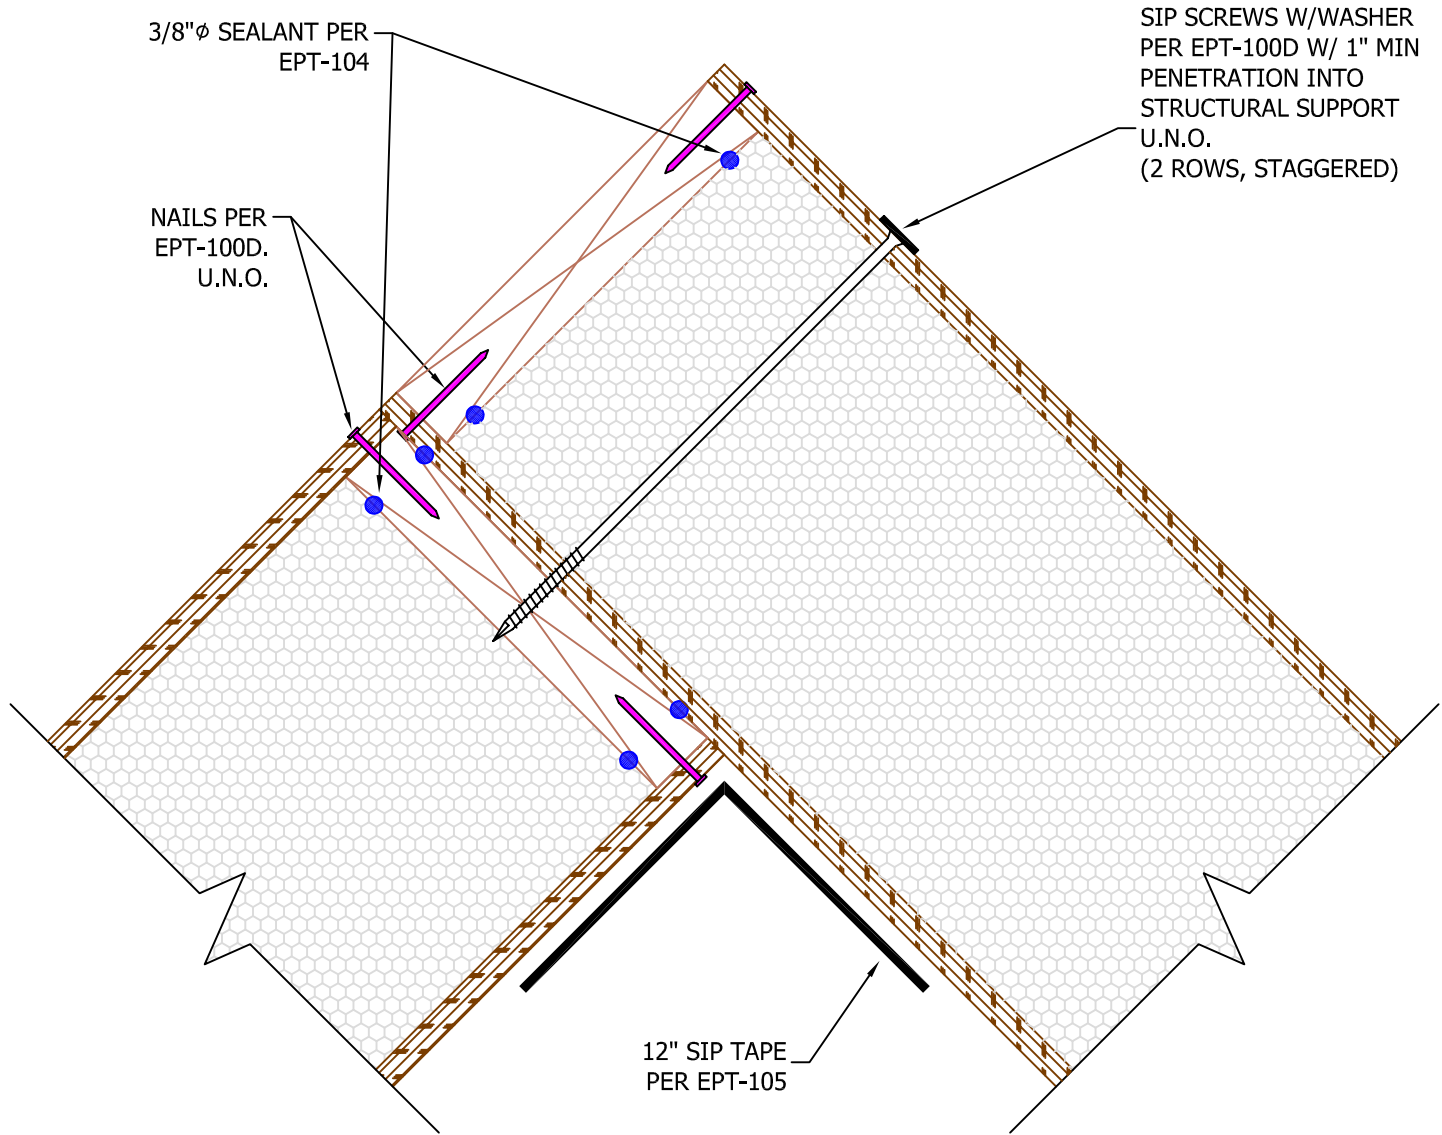

N.T.S.

Rev: 2/16/2023

EPT-718

ROOF RIDGE OVERLAP  
SIPS SPANNING PARALLEL TO RIDGE

